


Date: 7/6/19 Location: 9 East 71st Street, New York, NY Floor
 Case#: 31E-NY-3027571 Preparer: SA Margaret Girard

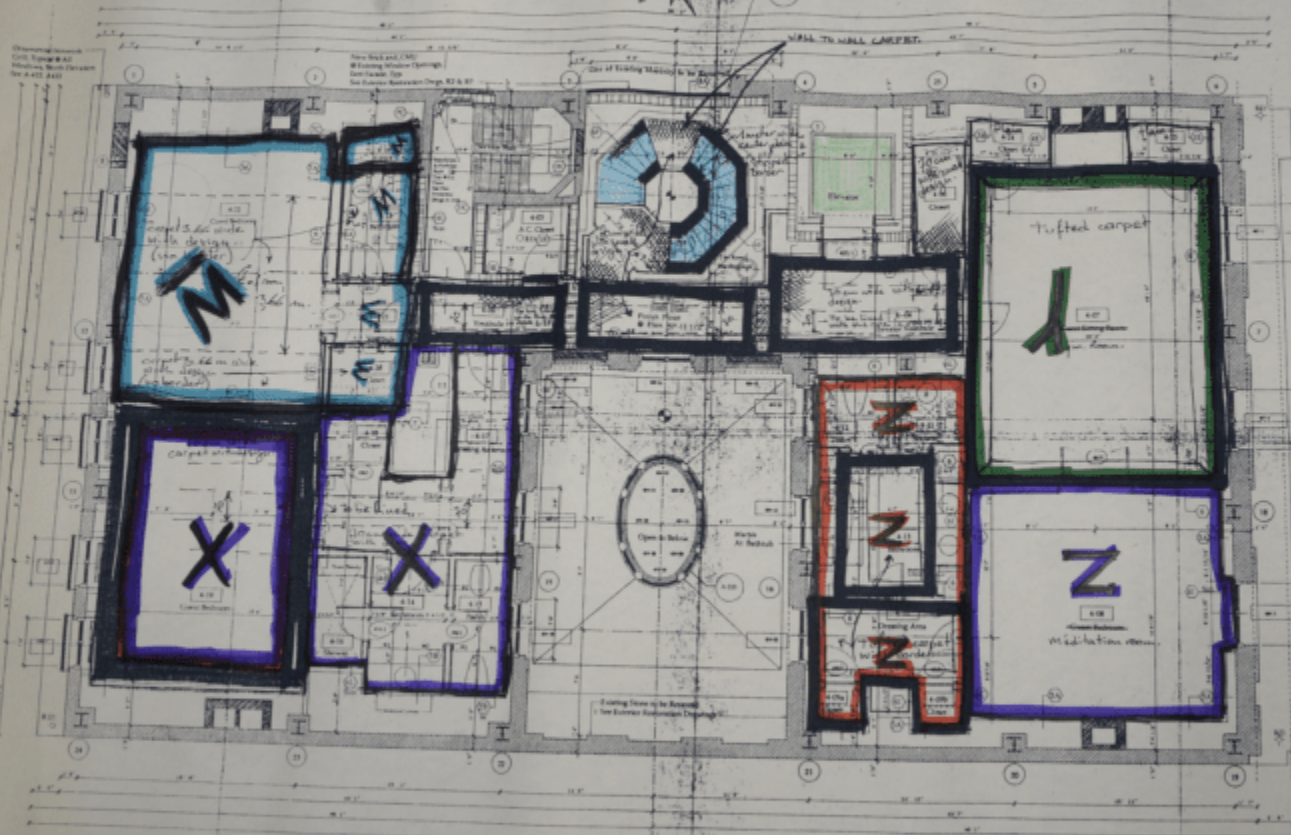

47D Scale



ROOM	ROOM NAME	ENLARGED	ELEVATION
101	Bedroom	1/4" = 1'-0"	A-101
102	Bedroom	1/4" = 1'-0"	A-102
103	Bedroom	1/4" = 1'-0"	A-103
104	Bedroom	1/4" = 1'-0"	A-104
105	Bedroom	1/4" = 1'-0"	A-105
106	Bedroom	1/4" = 1'-0"	A-106
107	Bedroom	1/4" = 1'-0"	A-107
108	Bedroom	1/4" = 1'-0"	A-108
109	Bedroom	1/4" = 1'-0"	A-109
110	Bedroom	1/4" = 1'-0"	A-110
111	Bedroom	1/4" = 1'-0"	A-111
112	Bedroom	1/4" = 1'-0"	A-112
113	Bedroom	1/4" = 1'-0"	A-113
114	Bedroom	1/4" = 1'-0"	A-114
115	Bedroom	1/4" = 1'-0"	A-115
116	Bedroom	1/4" = 1'-0"	A-116
117	Bedroom	1/4" = 1'-0"	A-117
118	Bedroom	1/4" = 1'-0"	A-118
119	Bedroom	1/4" = 1'-0"	A-119
120	Bedroom	1/4" = 1'-0"	A-120

ROOM	ROOM NAME	ENLARGED	ELEVATION
101	Bedroom	1/4" = 1'-0"	A-101
102	Bedroom	1/4" = 1'-0"	A-102
103	Bedroom	1/4" = 1'-0"	A-103
104	Bedroom	1/4" = 1'-0"	A-104
105	Bedroom	1/4" = 1'-0"	A-105
106	Bedroom	1/4" = 1'-0"	A-106
107	Bedroom	1/4" = 1'-0"	A-107
108	Bedroom	1/4" = 1'-0"	A-108
109	Bedroom	1/4" = 1'-0"	A-109
110	Bedroom	1/4" = 1'-0"	A-110
111	Bedroom	1/4" = 1'-0"	A-111
112	Bedroom	1/4" = 1'-0"	A-112
113	Bedroom	1/4" = 1'-0"	A-113
114	Bedroom	1/4" = 1'-0"	A-114
115	Bedroom	1/4" = 1'-0"	A-115
116	Bedroom	1/4" = 1'-0"	A-116
117	Bedroom	1/4" = 1'-0"	A-117
118	Bedroom	1/4" = 1'-0"	A-118
119	Bedroom	1/4" = 1'-0"	A-119
120	Bedroom	1/4" = 1'-0"	A-120

9 E 71
 NEW YORK

THE OFFICE OF
 THE RESPONDENT
 MECHANICAL ENGINEERS
 JAMES L. ADAMS
 STRUCTURAL ENGINEERS
 JAMES L. ADAMS

REVISIONS
 1. 10/10/19
 2. 10/10/19
FOURTH FLOOR PLAN
 PLAN LEVEL, SP-12, 1/2"
 DATE: MAY 21, 1919
 SCALE: 1/8" = 1'-0"
 DRAWN: A-105

Page
 5 of 1