


page  
6 of

• Date: 7/16/19 • Location: 9 East 11th Street, New York, NY - 10th Floor  
 • Case #: 31E-NY-3827571 • Preparer: SA Margaret Girard  
 • Date: 7/11/19 • Preparer: SAs Kimberly Neder

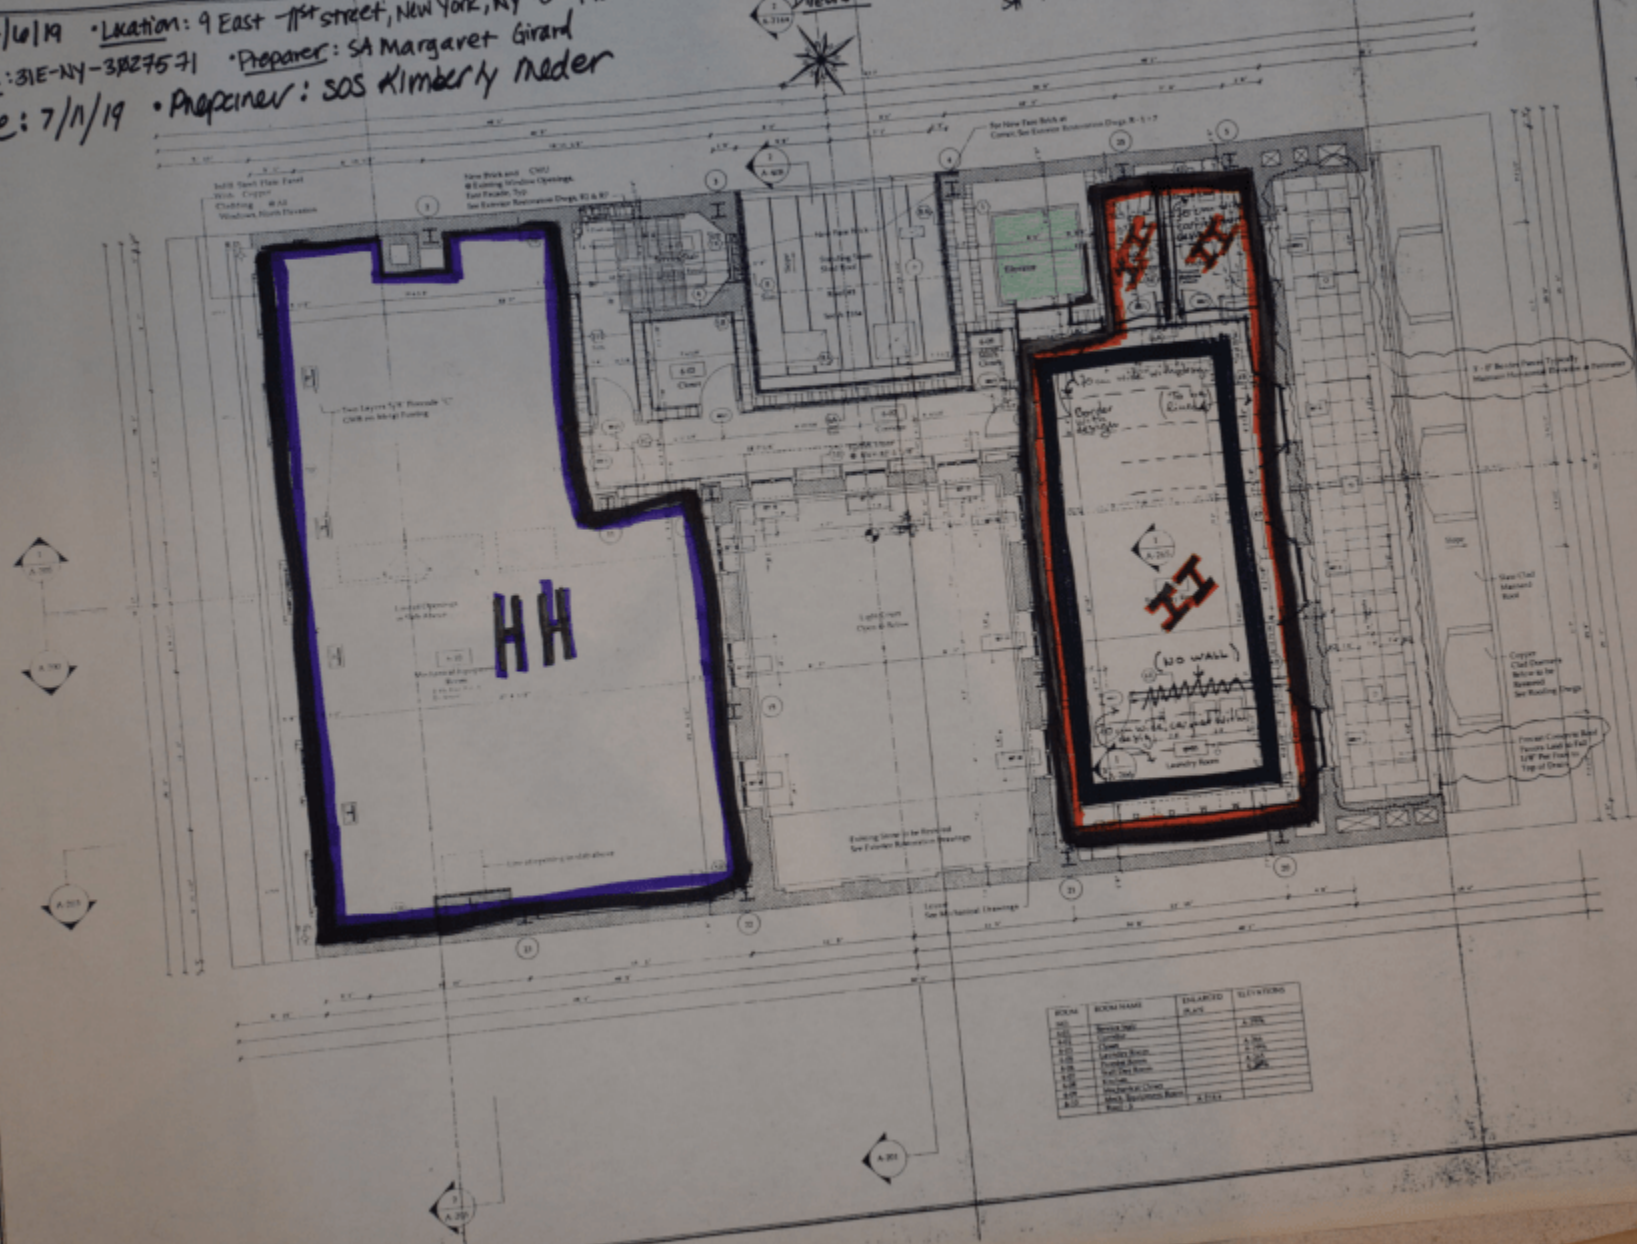

\* TO SCALE



9 E 71  
NEW YORK

The Office of  
THOMAS W. DESPONT

MECHANICAL ENGINEERS

John L. Albert  
Principal

STRUCTURAL ENGINEERS

John L. Albert  
Principal

REVISIONS  
 1. 10/11/19 REVISIONS  
 2. 10/11/19 REVISIONS  
SIXTH FLOOR PLAN  
PLAN LEVEL 601-1 SF

DATE: MAY 11, 1999

SCALE: 1/4" = 1'-0"

GRAPHIC: A-107